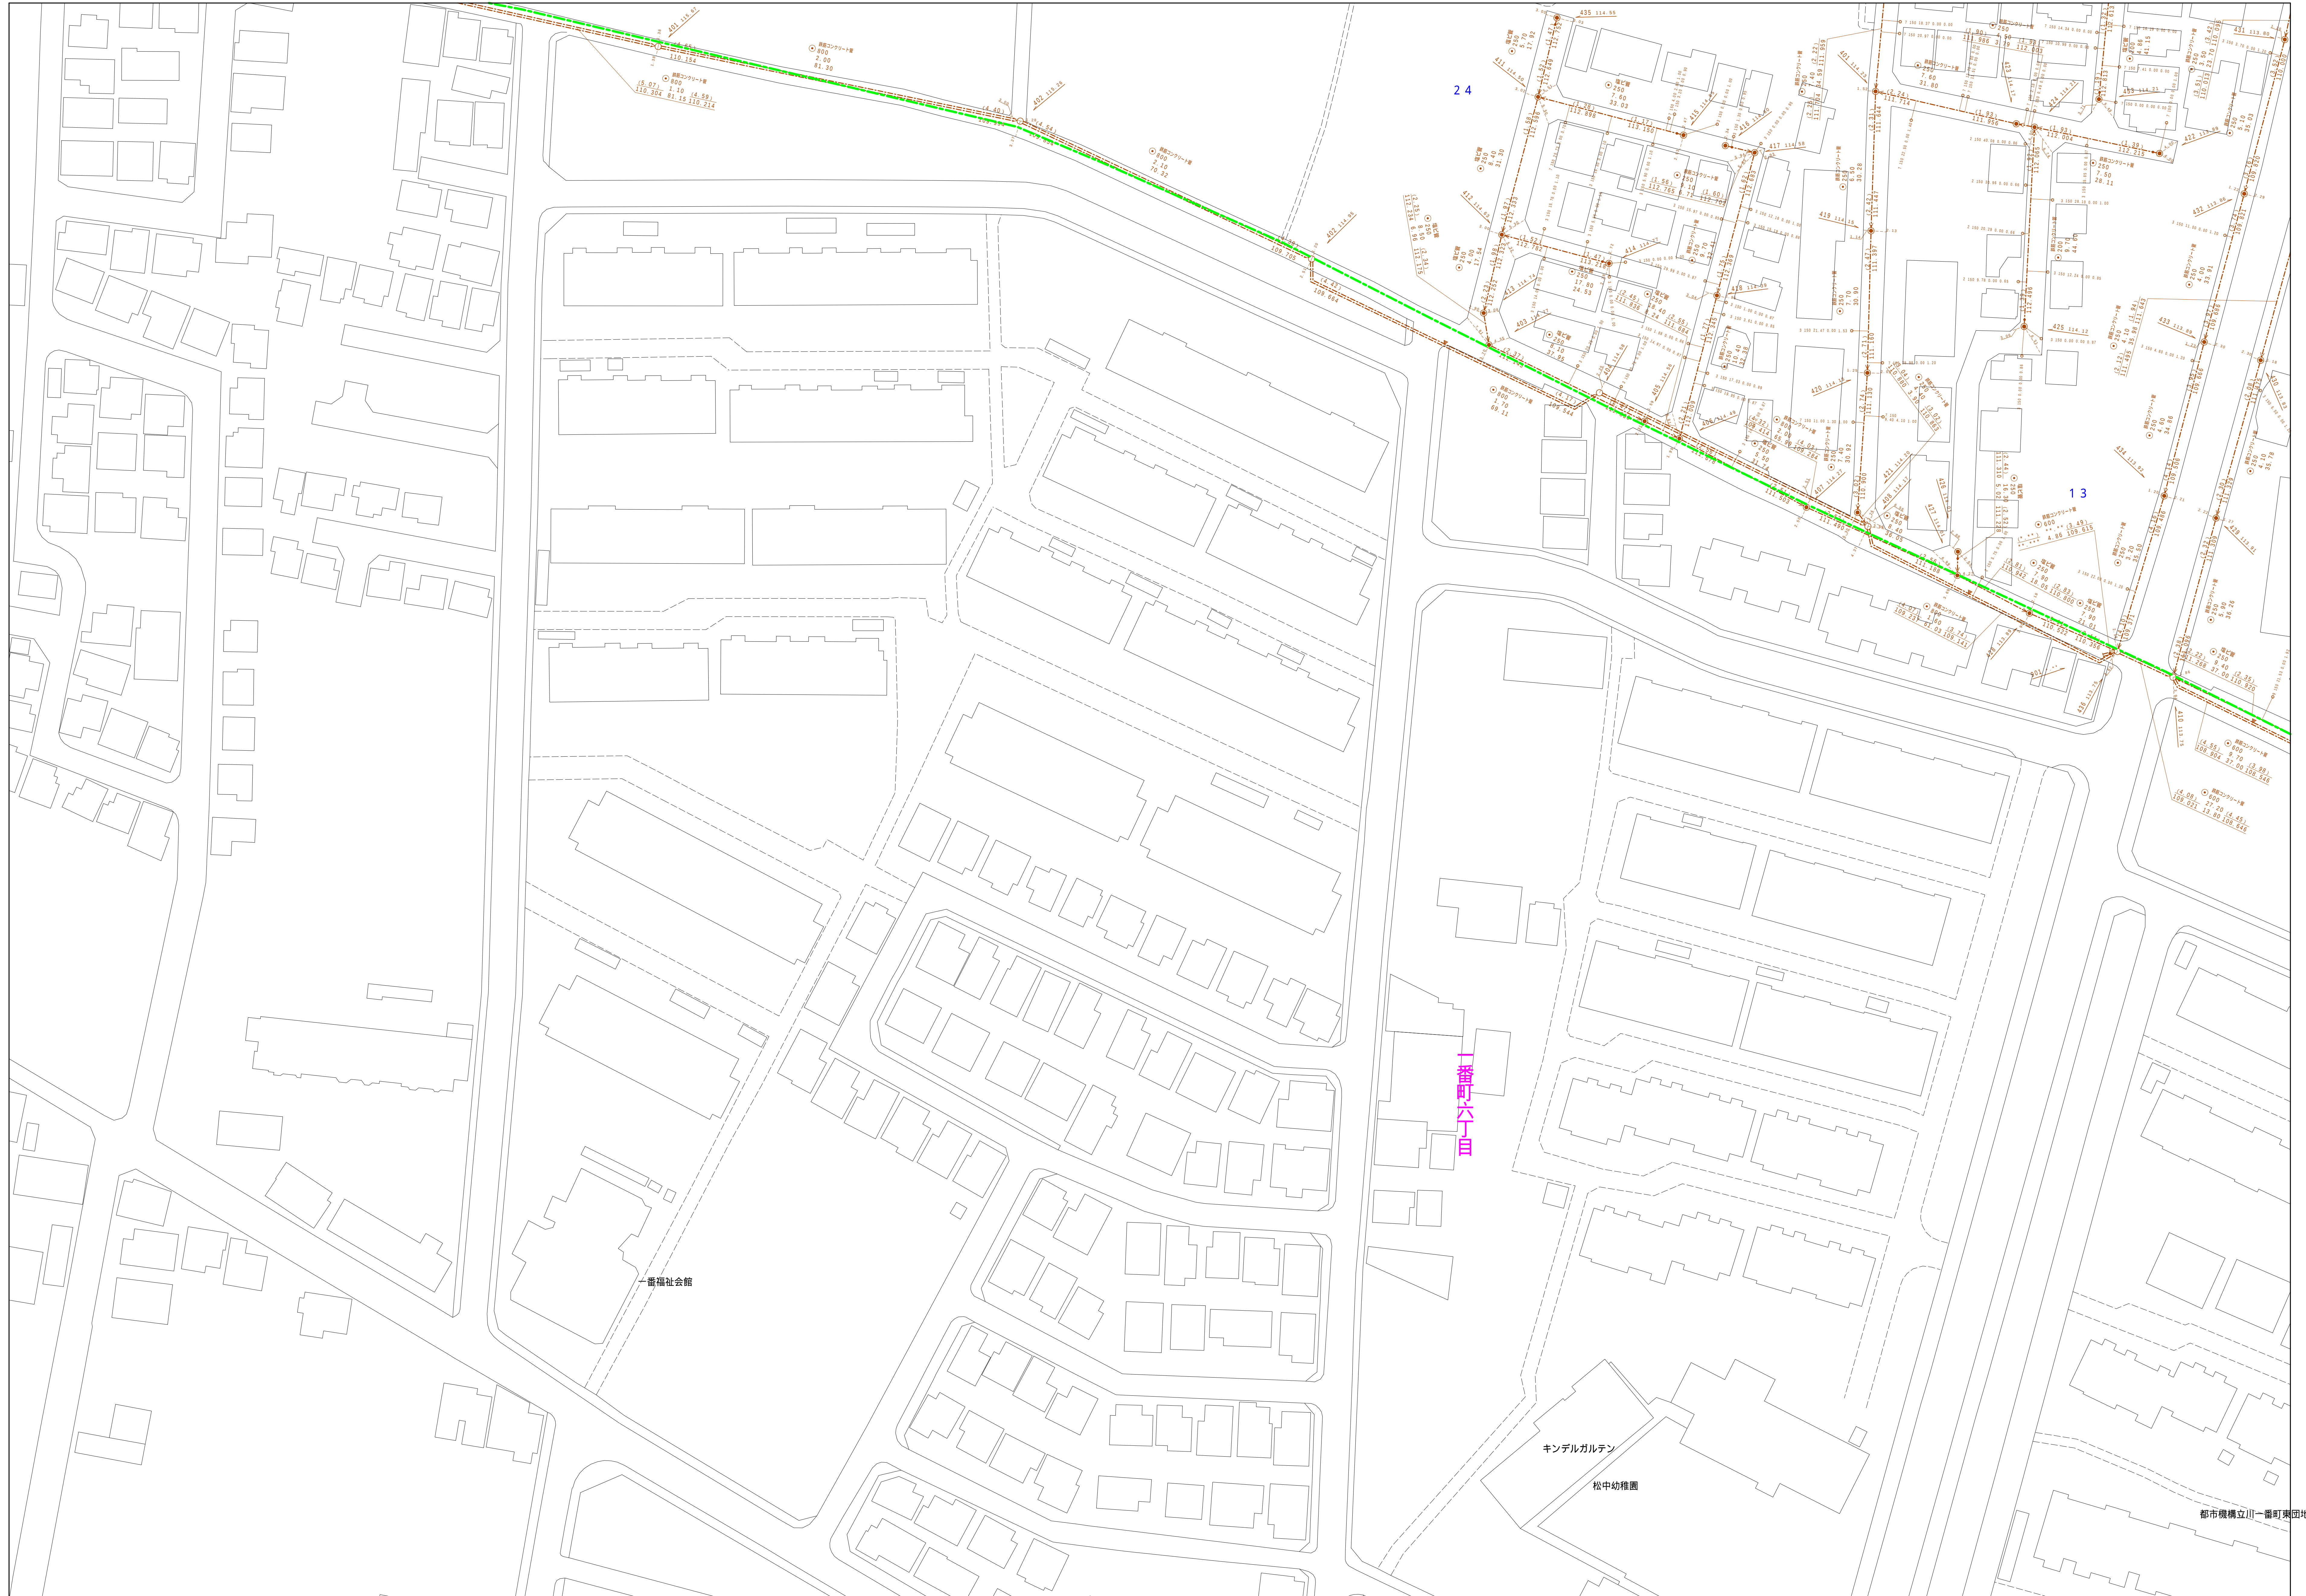
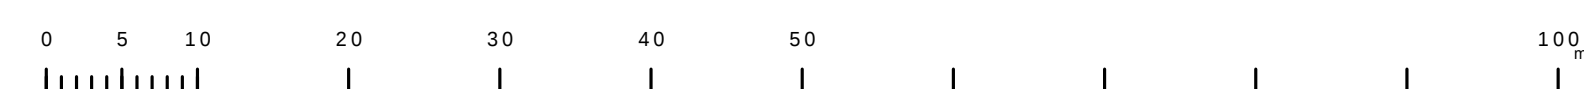


武蔵村山市公共下水道台帳図


$$\begin{array}{r} 2739 - 2 \\ \hline \end{array}$$


図面出力年月日 令和7年3月

縮尺 1 / 500

$$2739 - 2$$


2 6 3 9 - 3	2 6 3 9 - 4	2 6 4 0 - 3
2 7 3 9 - 1	2 7 3 9 - 2	2 7 4 0 - 1
2 7 3 9 - 3	2 7 3 9 - 4	2 7 4 0 - 3

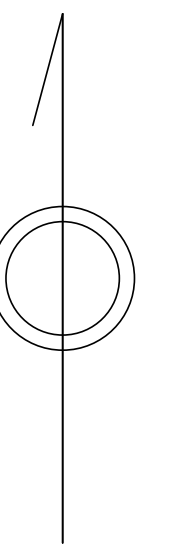[illegible]